


NOTE: SEE FIG. NO. 9 FOR CONC. APRON/DRIVEWAY SECTION.

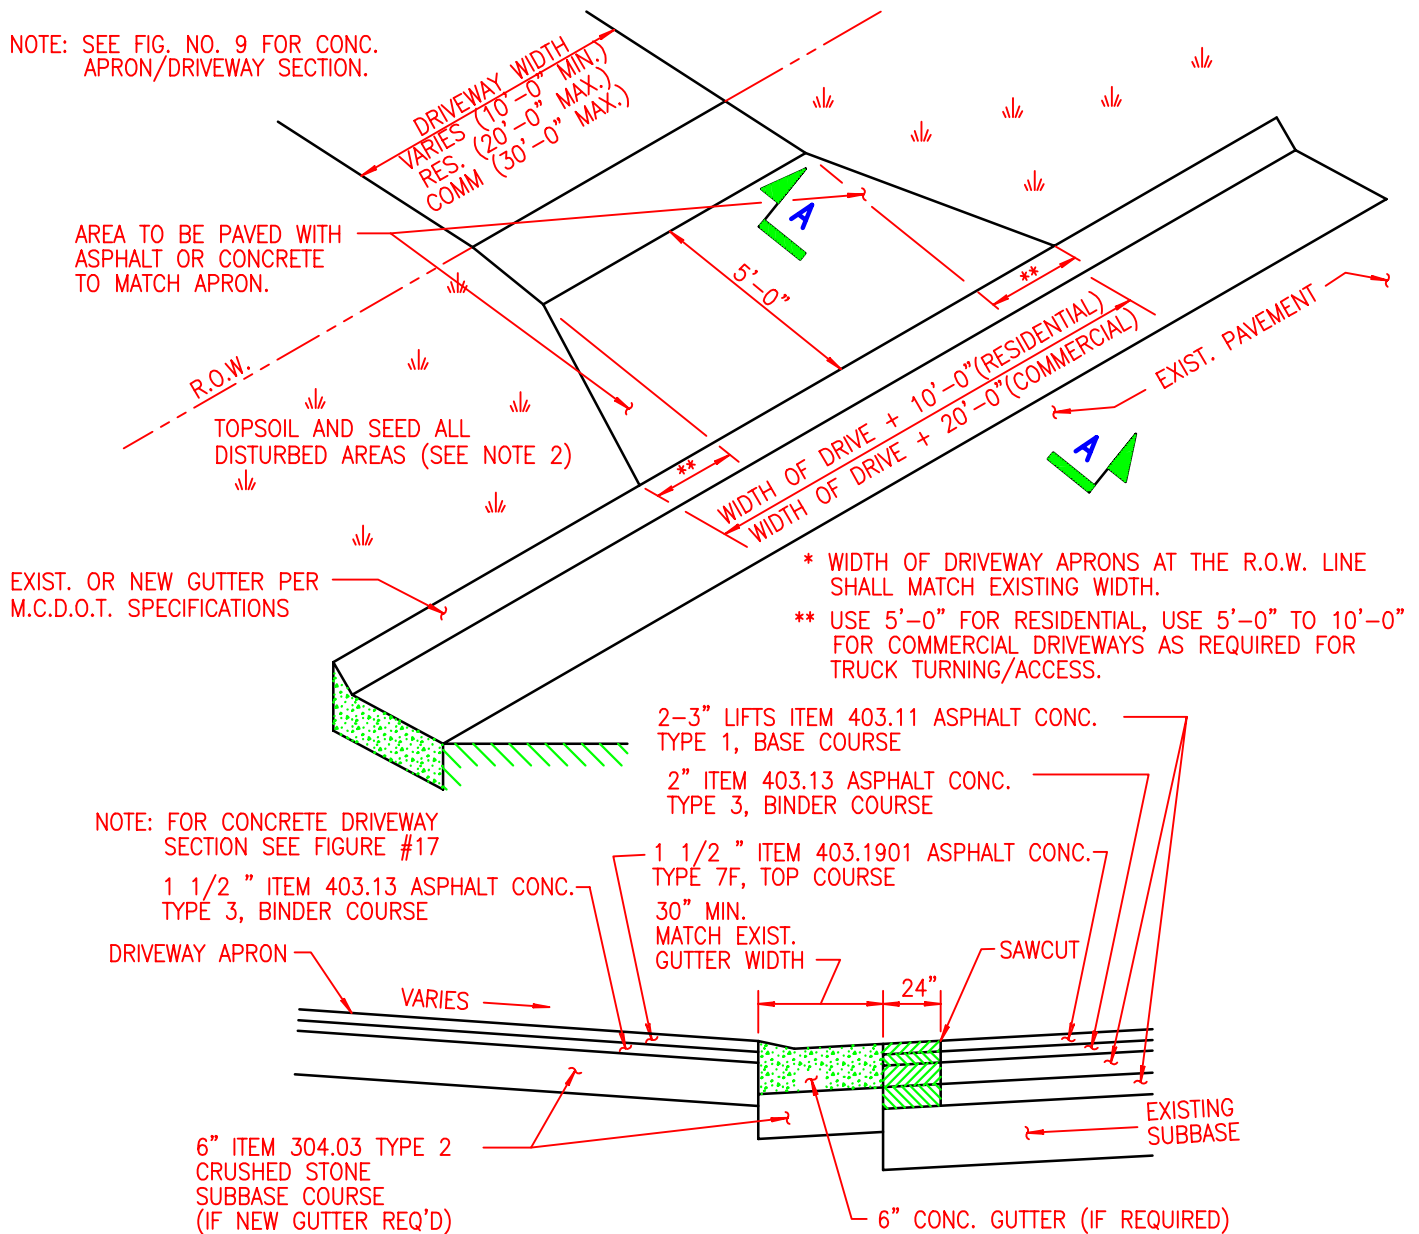

SECTION A-A

NOTES:

- EXISTING PAVEMENT SHALL BE SAWCUT PRIOR TO GUTTER REPLACEMENT. ALL PAVEMENT JOINTS SHALL BE TACK COATED AND SEALED WITH BITUMINOUS SEALER.
- TOPSOIL AND SEED ALL DISTURBED AREAS WITH TOPSOIL ITEM NO. 613.0101 AND SEED ITEM NO. 610.0203.
- EXPANSION JOINT MATERIAL TO BE PLACED A.O.B.E.
- IT IS DESIREABLE THAT DRIVEWAYS TO COUNTY ROADS BE PAVED TO THE RIGHT-OF-WAY LINE. THE DRIVEWAY SHALL SLOPE AWAY FROM THE OUTSIDE EDGE OF THE SHOULDER AT A MINIMUM OF 1/2 INCH PER FOOT TO THE CENTERLINE OF DRAINAGE.
- REPLACE PAVEMENT IN KIND WITH WHAT IS EXISTING, UNLESS CONDITIONS EXIST WHERE THAT ISN'T FEASIBLE, THEN INSTALL SECTION AS APPROVED BY THE DEPARTMENT'S ENGINEER OR HIGHWAY MAINTENANCE MANAGER. THE MINIMUM APPROVABLE SECTION SHALL BE 6 INCHES OF ITEM 304.03 TYPE 2 SUBBASE (CRUSHER RUN STONE). 1 1/2" OF ITEM 403.13 TYPE 3 BINDER AND 1 1/2" OF ITEM 403.1901 TYPE 7F TOP.

DRIVEWAY APRON W/CONC. GUTTER DETAIL

NOT TO SCALE

4/1/98

REVISED